

Groundrow
46' from PL

7E

5E

4E

2E

1E

SL4

SL3

SL2

SL1

SL Box Boom 1

SL Box Boom 2

SR Box Boom 2

SR Box Boom 1

A-Pipe

C-Pipe

1 FOH


2 FOH

50'	White Scrim
48'	Star Drop (may NOT be moved)
46'	General Purpose
45'	General Purpose
44'	General Purpose
43'	RP Screen
42'	Full Stage Black
41'	5th Legs
40'	6th Border
39'	7th Electric
38'	General Purpose
37'	Black Scrim
36'	General Purpose
35'	General Purpose
34'	4th Legs
33'	5th Border
32'	General Purpose
31'	6th Electric (Trim 26'-0")
30'	5th Electric (Trim 27'-0")
29'	General Purpose
28'	General Purpose
27'	General Purpose
26'	General Purpose
25'	General Purpose
24'	General Purpose
23'	General Purpose
22'	4th Electric (Trim 26'-0")
21'	3rd Electric (Trim 27'-0")
20'	General Purpose
19'	General Purpose
18'	2nd Legs
17'	3rd Border
16'	General Purpose
15'	General Purpose
14'	General Purpose
13'	2nd Electric (Trim 27'-0")
12'	General Purpose
11'	General Purpose
10'	General Purpose
9'	1st Legs
8'	2nd Border
7'	General Purpose
6'	General Purpose
5'	General Purpose
4'	1st Electric (Trim 27'-0")
3'	General Purpose
2'	General Purpose
1'	Hard Legs
0'	1st Border

Instruments	Num In Inventory	Used	Remaining
Source 4 26degree	0	88	12
Source 4 36degree	0	48	12
Source 4 19deg	0	53	12
Selecon 8" Fresnel	0	15	9
S4 PAR WFL	0	40	0

Accessories	Num In Inventory	Used	Remaining
Broad			

Legend	Color	Template	Unit Number	Circuit Channel
	Color			
		Template		
			Unit Number	
				Circuit Number Channel

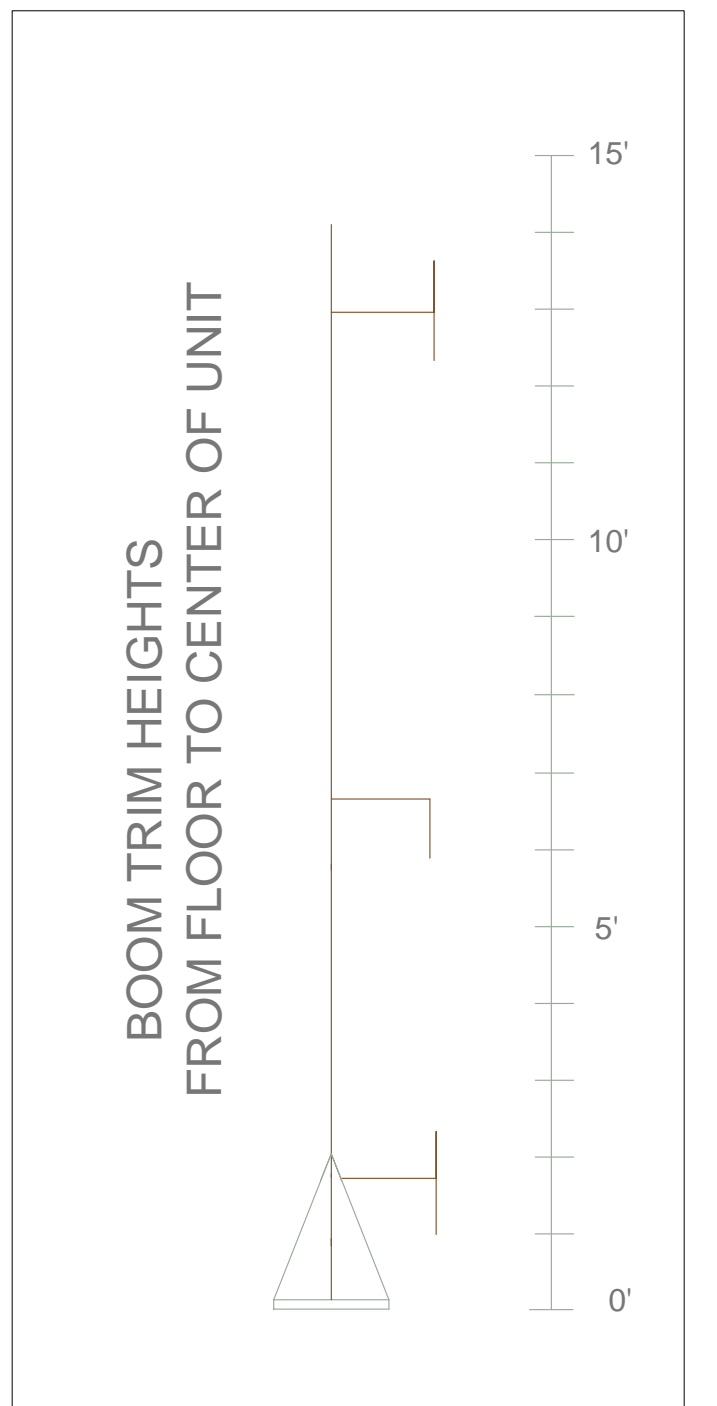

Label Legend	Source-4 19deg 75w	Apollo Color Scroller
	Source-4 19deg 75w	
	Source-4 26deg 75w	
	Source-4 36deg 150w	
	Source-4 PAR 875w	
	Selecon 7.5" Fresnel 1000w	
	Worklight 1000w	
	8' 4 Circuit Strip Light 500w/Lamp	
	6' 4 Circuit Strip Light 500w/Lamp	

REYNOLDS REPERTORY PLOT

Duke University Theater Operations

Technical Director- Richard Kless

Reynolds Industries Theater Date: 07/13/09

Scale 1/4"

Drawn By RFK

Sheet No.	Total Sheets
1	1